



INVELTOARE
 TABLA ZINCATA
 PE SRPANTA
 LEMN IGNIFUGAT
 SI ANTISEPTIZAT
 cf NP 069/02

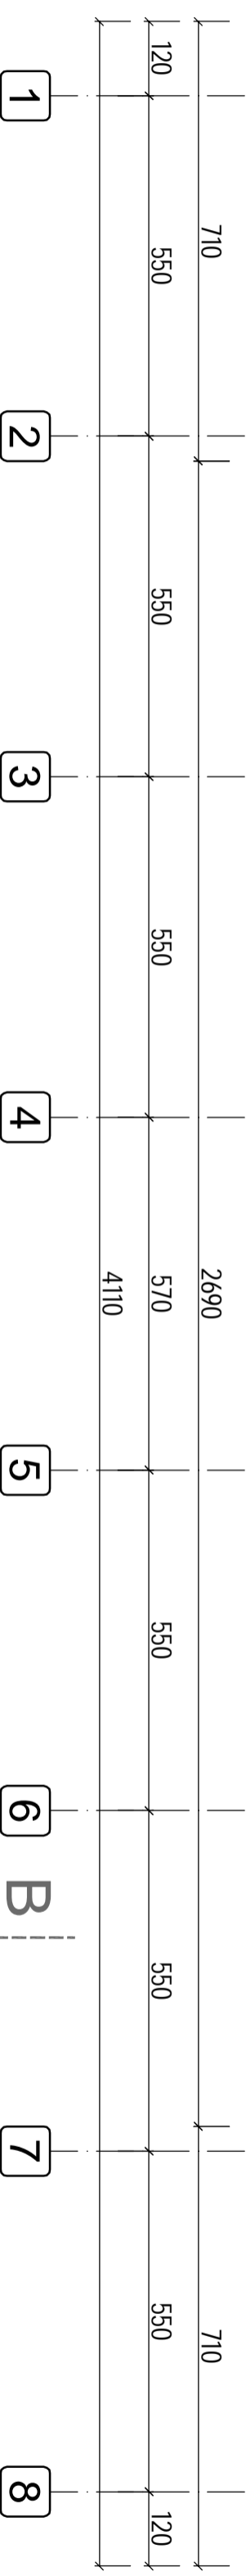

PLAN INVELITOARE
 scara 1/100

NOTA:
 STRUCTURA - BETON ARMAT
 STALPI + GRINZI TERMOIZOLATE
 5cm POLISTIREN

CATEGORIA "C" DE IMPORTANTA
 CLASA III DE IMPORTANTA
 GRAD II DE REZISTENTA LA FOC
 RISC MIC LA INCENDIU

		Proiectant general: S.C. CRIBA DESIGN S.R.L. Str. Baba Novac, nr. 3, sect. 3, Bucuresti J40/5492/2002 telefon: 021 324 43 61 criba_proiectare@yahoo.com		Beneficiar: S.C. MERT S.A. Str. Eroii Iancu Nicolae, nr. 8, nc 78, Voluntari, Jud. Ilfov	
SEF PROIECT	prof.dr.ingh. CRISTINA GOCIMAN	Proiect:	IMOBIL LOCUINTE SI SERVICII S+P+5+6E		
PROIECTAT	ingh. CLAUDIU HOGEA	Planse:	PLAN INVELITOARE		
REDACTAT	ingh. CLAUDIU HOGEA	Scara:	1/100		
Volum: ARHITECTURA Nr. proiect: MT01		Fază: DTAC		Data: 07.2009	