


BLOC 1

Lângă pădure-Etaj 7 RETRAS

ETAJ 7 - RETRAS

SCARA A:		SCARA B:	
AP.29 APARTAMENT TIP PENTHOUSE 3 CAMERE	Su=107,64mp	AP.59 APARTAMENT TIP PENTHOUSE 3 CAMERE	Su=107,60mp
AP.30 APARTAMENT TIP PENTHOUSE 3CAMERE	Su=116,77mp S terasa=72,92mp	AP.60 APARTAMENT TIP PENTHOUSE 3CAMERE	Su=119,25mp S terasa=72,92mp
HOL ETAJ : suprafata comuna Su=12,96mp		HOL ETAJ : suprafata comuna Su=12,96mp	
CASA SCARII Su= 12,70mp		CASA SCARII Su= 12,70mp	
Ac E7 retras= 565,44mp			

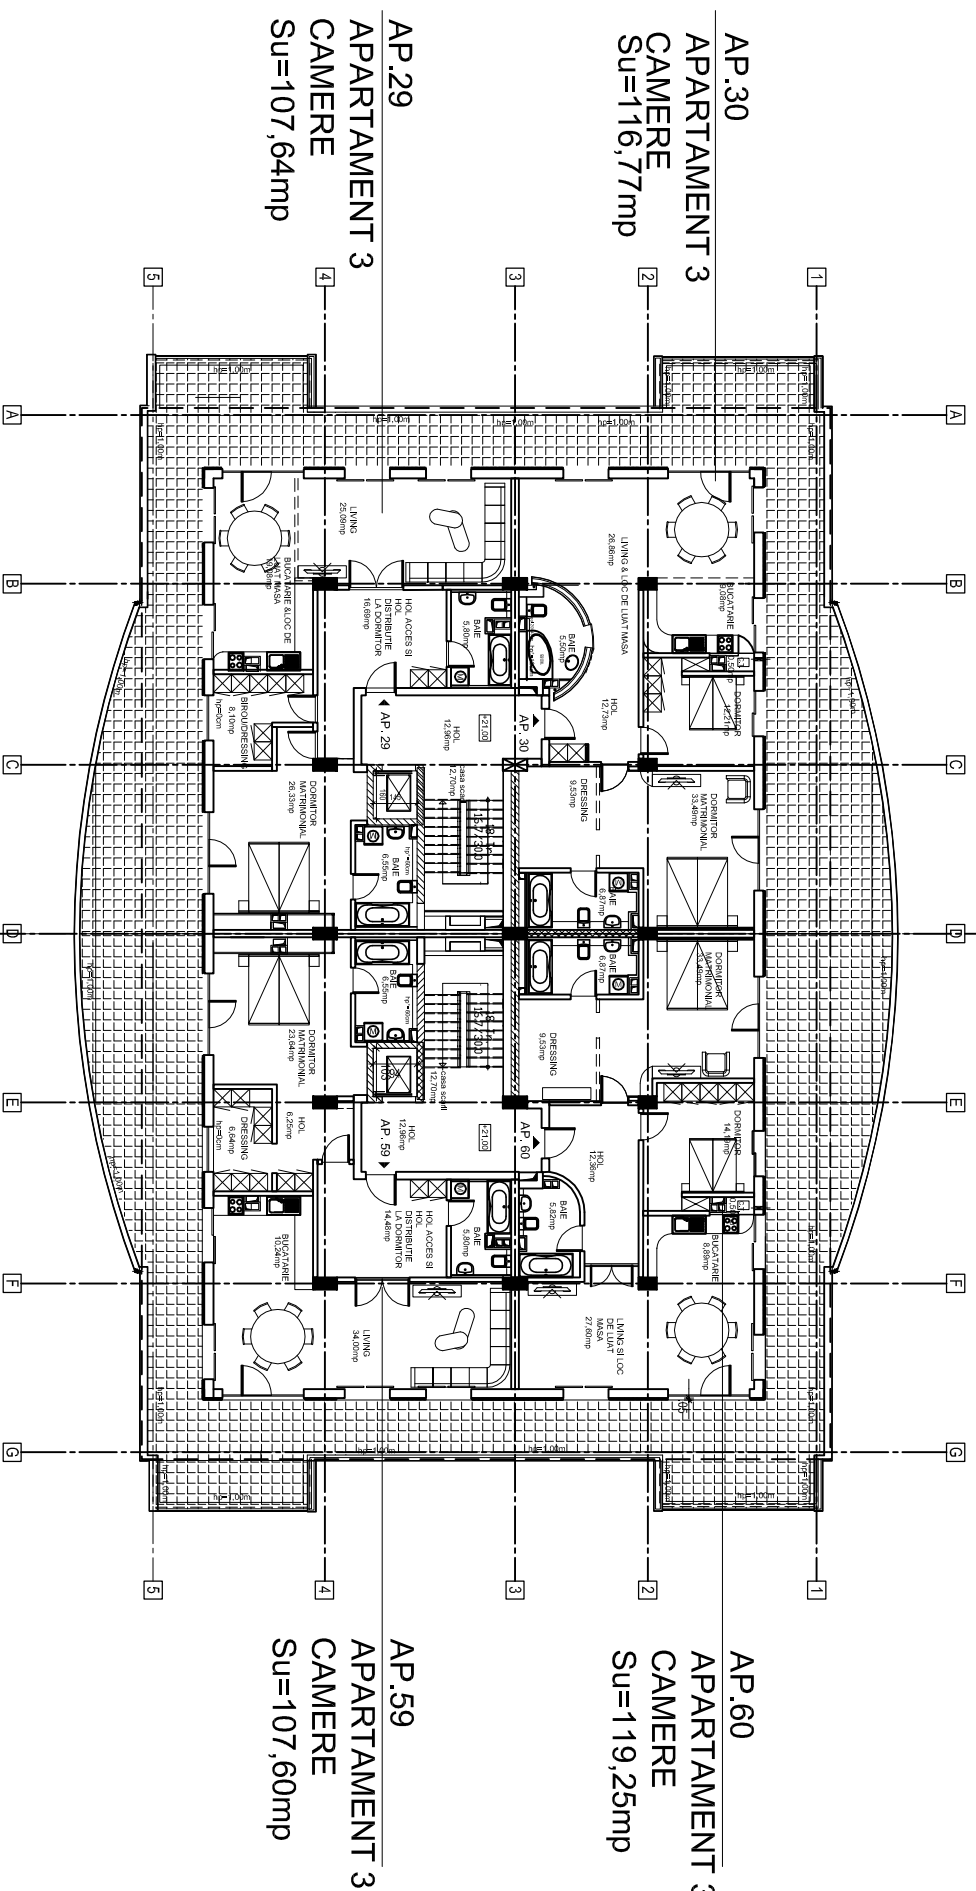

SCARA "A"

SCARA "B"

VERIFICATORI				
EXPERT				
VERIFICATORI	NUME	SEMINTATURA	CERINTA	REPERATE/REPERITZA NR.DATA
EXPERT	S.C. CON. ARH. 28 S.R.L. CUI 17290642/25.02.2005			BEREFICARE SC. MERT S.A., Gora Voluntar- Judo, Ilfov
SPECIFICATIE	NUME	SEMINTATURA	SCALA:	TITLU PROIECT:
SEF PROIECT	ark. Larus Buzatu		1:100	ANSAMBLU REZIDENTIAL SPA+GARA, STR. MATEI BASABABU, NR.4,
PROIECTAT	ark. Oanaela Dumitrescu		DATA:	DIRS VOLUNTARI - JUD. ILFOV
VERIFICAT	ark. Larus Buzatu		IUNE 2009	PLAN MANSIORDA
				PROJECT NR. 70/2008
				Faza
				PLANSA NR. A