


# BLOC 2

## Lângă pădure-Etaj 7 RETRAS

### ETAJ 7 - RETRAS

SCARA A:		SCARA B:	
AP.29 APARTAMENT TIP PENTHOUSE 3 CAMERE	Su=107,64mp	AP.59 APARTAMENT TIP PENTHOUSE 3 CAMERE	Su=107,60mp
AP.30 APARTAMENT TIP PENTHOUSE 3CAMERE	Su=116,77mp S terasa=72,92mp	AP.60 APARTAMENT TIP PENTHOUSE 3CAMERE	Su=119,25mp S terasa=72,92mp
HOL ETAJ : suprafata comuna Su=12,96mp		HOL ETAJ : suprafata comuna Su=12,96mp	
CASA SCARII Su= 12,70mp		CASA SCARII Su= 12,70mp	
Ac E7 retras= 565,44mp			

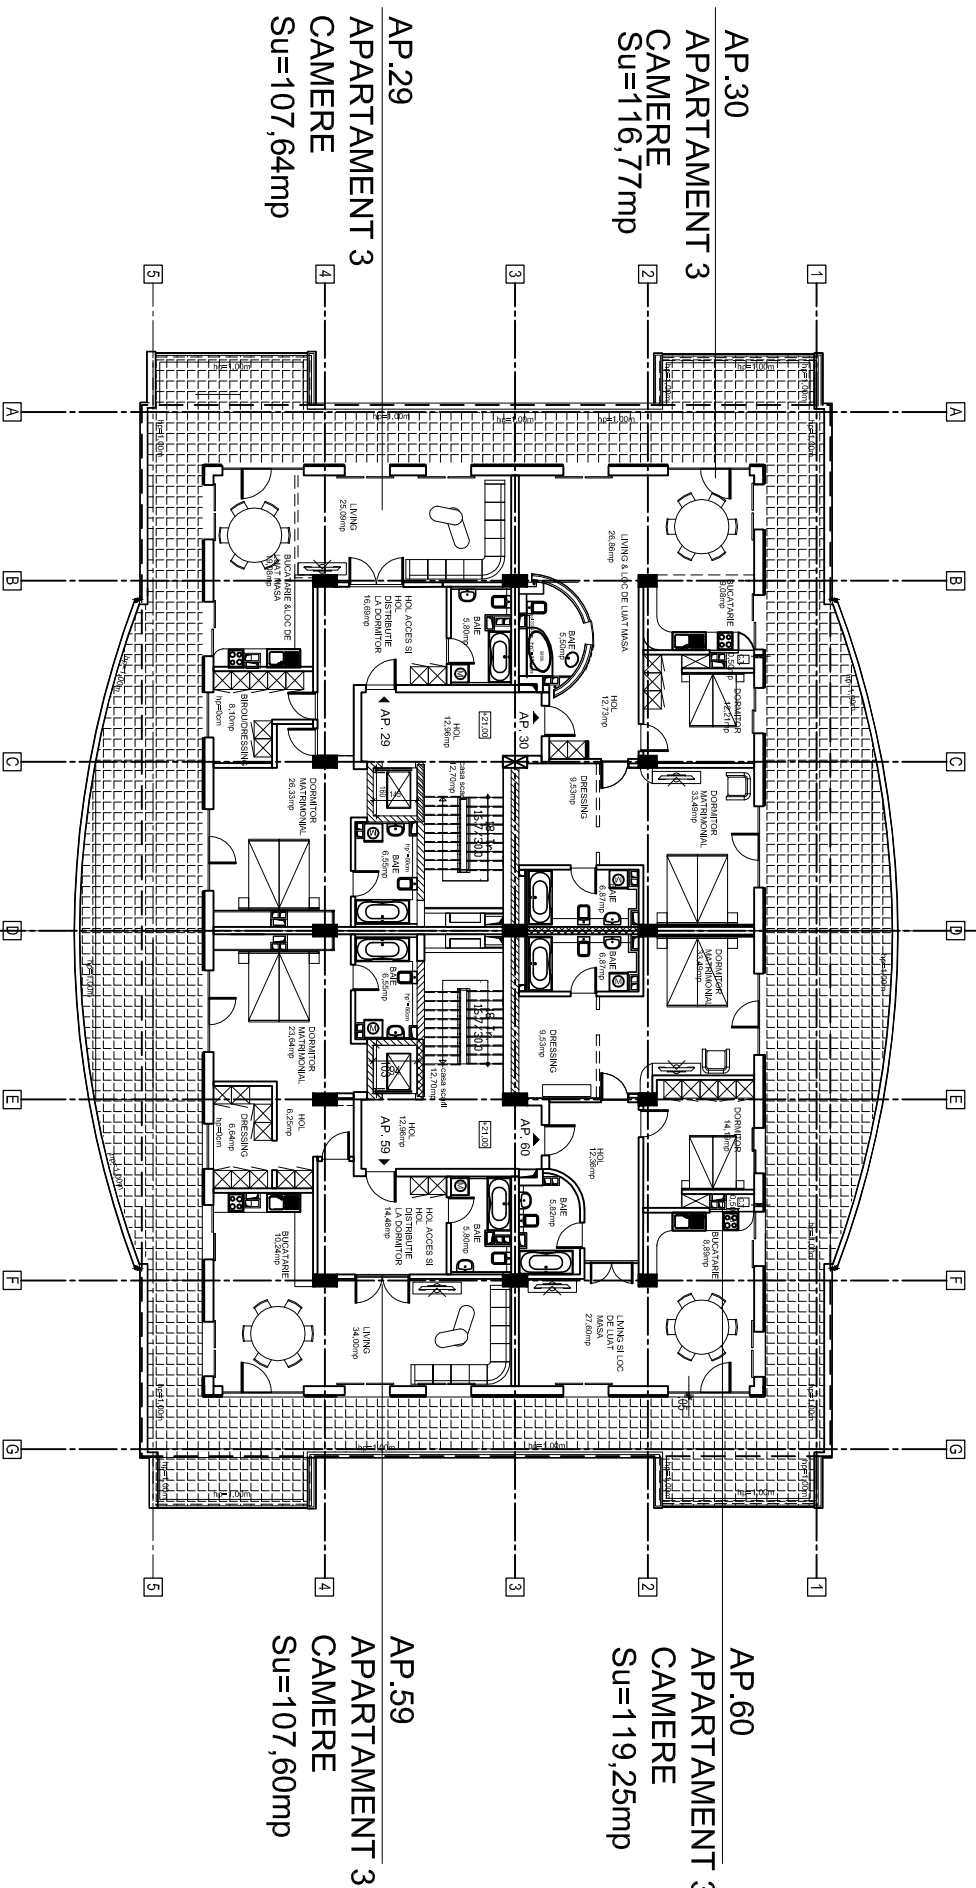

SCARA "A"

SCARA "B"

VERIFICATORI			
EXPERT			
VERIFICATORI	NUME	SEMNATURA	CERINTA
EXPERT	S.C. CON ARH. 28 S.R.L. CUI 17290642/25.02.2005		REPERATE/REPERITZA NR.DATA
VERIFICATORI	NUME	SEMNATURA	BEREGHARE
EXPERT	Titlu Proiect: ASAMBLIU REZIDENTIAL 5+4+2+1+1, STR. MATEI BASABAB, NR.4, ORAS VOLUNTARI - JUDETLUOV	SCALA: 1:100	SC. MERT S.A., ora Voluntar - Jud. Ilfov
PROIECTANT	Titlu Planșă: PLAN MANSIȘIDA	DATA: Iunie 2009	
VERIFICANT			
PROIECT NR.	70/2008		
Faza	PLANȘA NR.		
	A		